


PLAN @ SHEAR WALL OR COLUMN

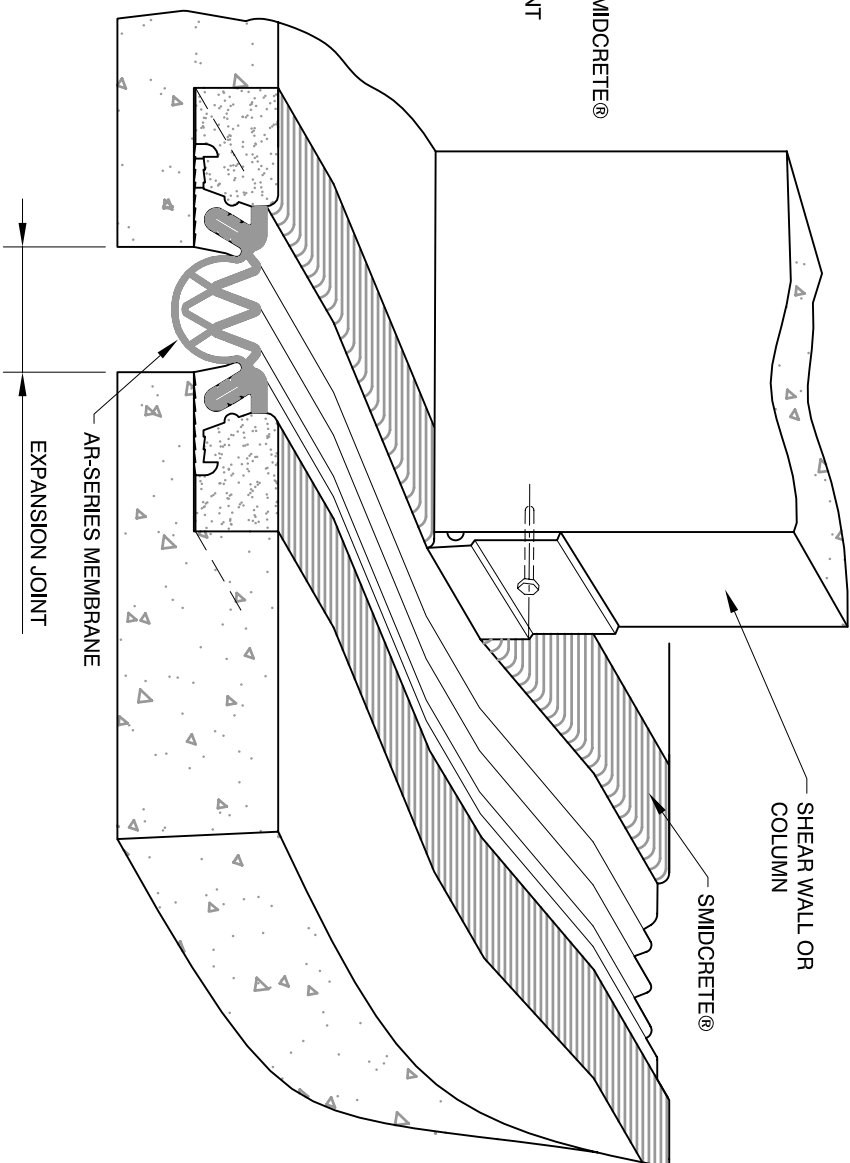

WEB: WWW.SMID.CA E-MAIL: INFO@SMID.CA

Title

**AR-SERIES MEMBRANE SYSTEM
SHEAR WALL OR COLUMN DETAIL
SURFACE MOUNTED WALL PLATE**

Date JUL '05 Scale NTS Drawn By WK Checked By CS Dwg No TD-AR-08

| No. | Description | By | Date |
|------------------|-------------|----|------|
| REVISIONS | | | |
| | | | |
| | | | |

The information contained herein is the proprietary property of SMID SYSTEMS INC. No portion of it may be reproduced by any means or used in any form except for the purpose for which it was furnished. All rights of design and invention are hereby reserved.