


SLAB TO SLAB DETAIL

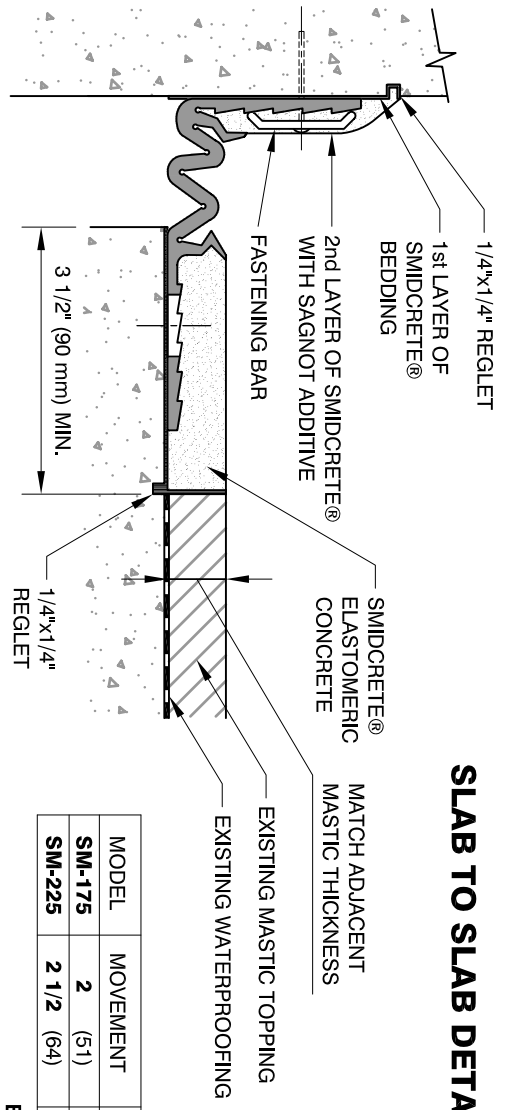

SLAB TO WALL DETAIL

MODEL	MOVEMENT	NOMINAL A	MIN. A.	MAX. A.
SM-175	2 (51)	1 3/4 (44)	3/4 (19)	2 3/4 (70)
SM-225	2 1/2 (64)	2 1/4 (57)	1 (25)	3 1/2 (89)

BOLD NUMBERS ARE SHOWN IN INCHES
LIGHT NUMBERS IN () ARE MILLIMETERS

Title: **SM-SERIES MEMBRANE SYSTEM MASTIC WATERPROOFING**

Date: JUL '05 Scale: NTS Drawn By: WK Checked By: CS Dwg No: TD-SM-13

No.	Description	By	Date
REVISIONS			

The information contained herein is the proprietary property of SMID SYSTEMS INC. No portion of it may be reproduced by any means or used in any form except for the purpose for which it was furnished. All rights of design and invention are hereby reserved.