


SLAB TO SLAB DETAIL

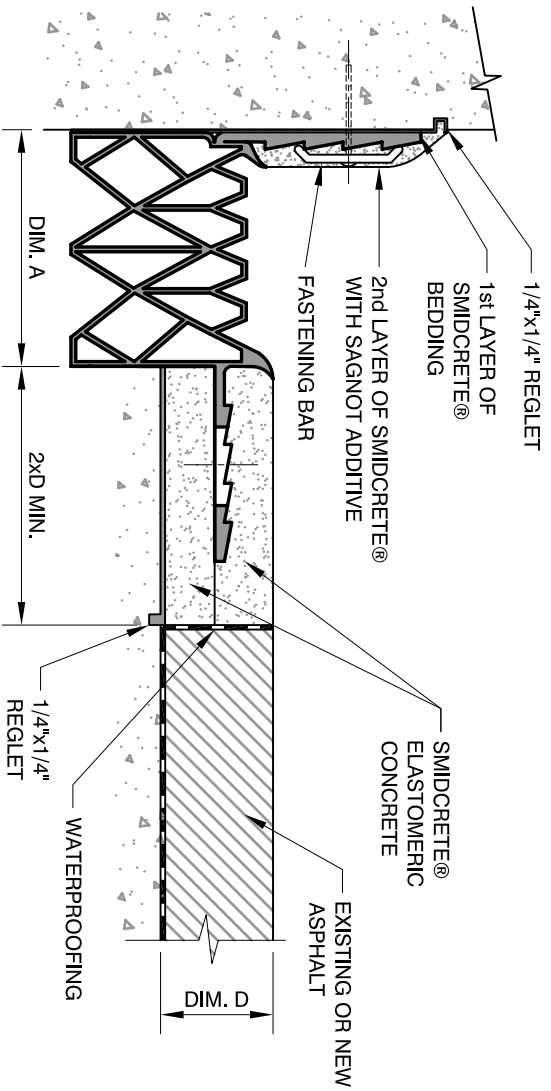

SLAB TO WALL DETAIL

Title

**CS-SERIES MEMBRANE SYSTEM
ASPHALT TOP DECK
(SNOW PLOW DETAIL)**

Date: JUL '05 Scale: NTS Drawn By: WK Checked By: CS Dwg No: TD-CS-15

No.	REVISIONS	By	Date
1.	REVISED MEMBRANE SECTION	CS	JULY 05

The information contained herein is the proprietary property of SMID SYSTEMS INC. No portion of it may be reproduced by any means or used in any form except for the purpose for which it was furnished. All rights of design and invention are hereby reserved.



WEB: WWW.SMID.CA E-MAIL: INFO@SMID.CA